




FACADE EST

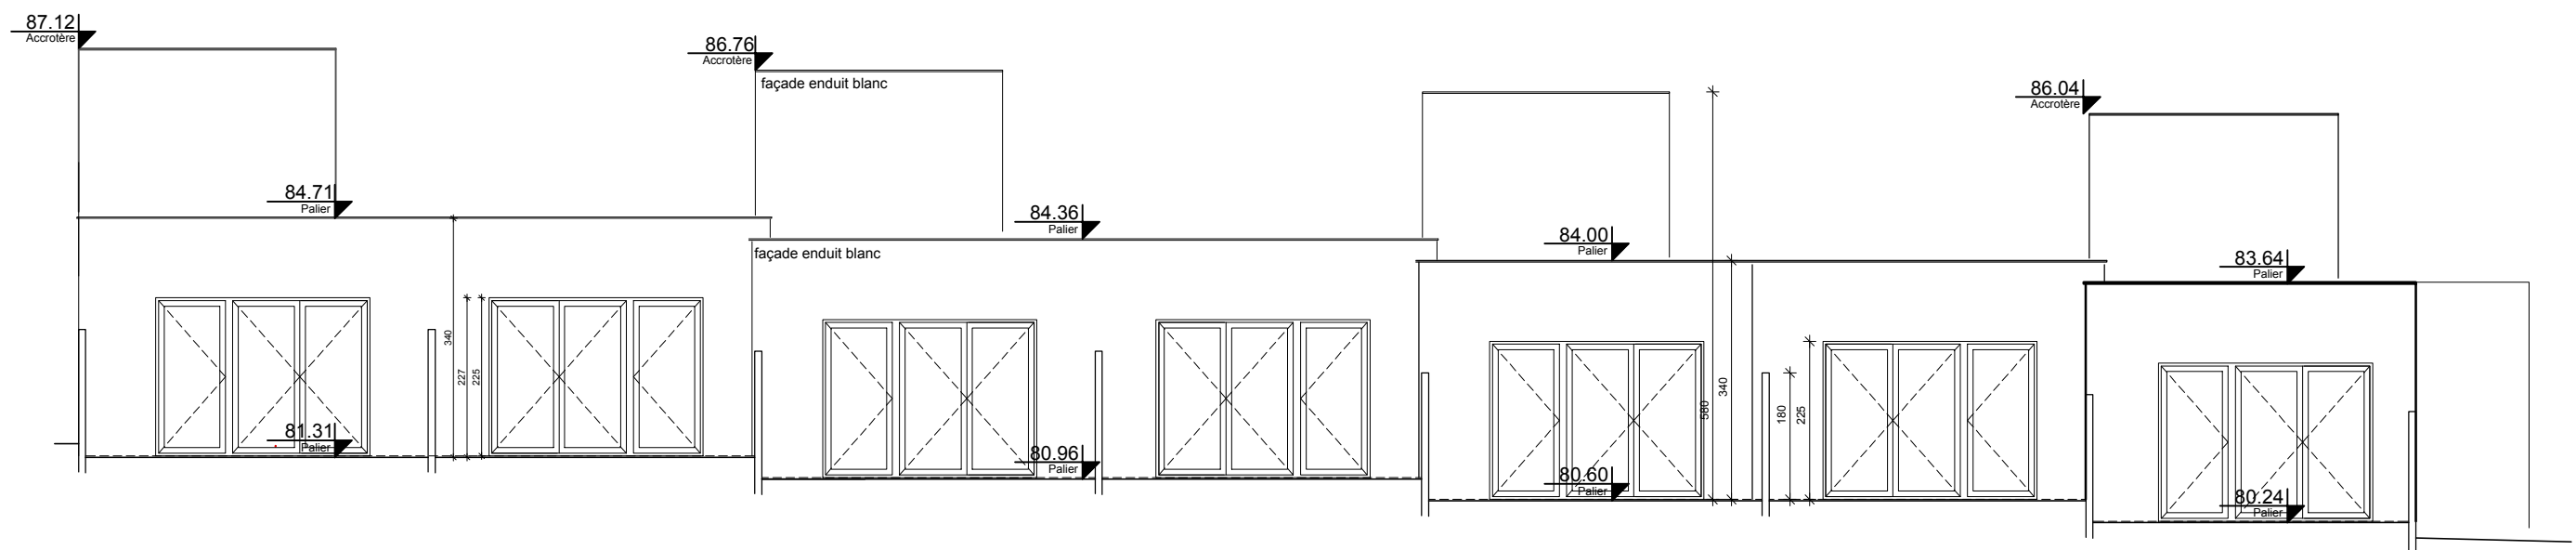

FACADE OUEST

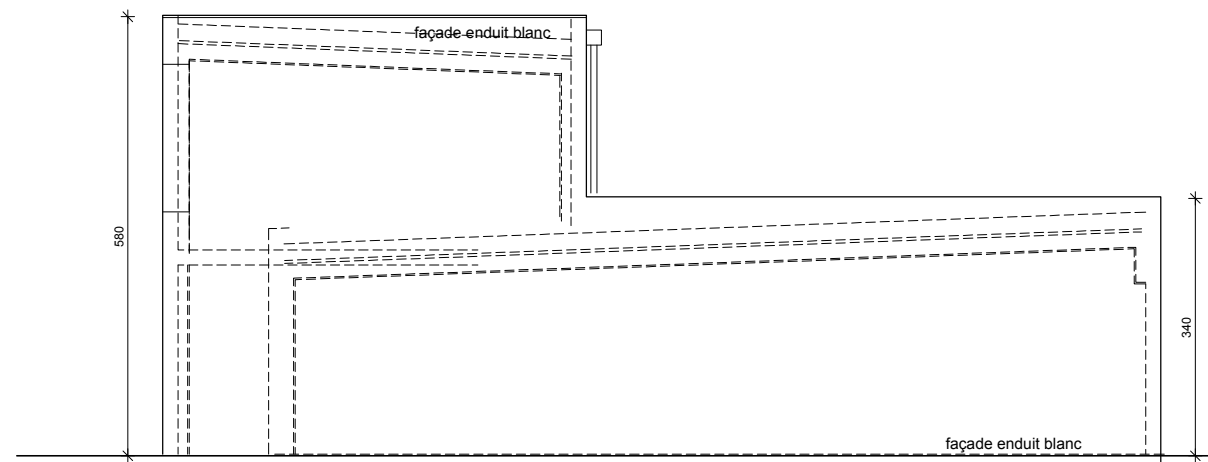

FACADE NORD

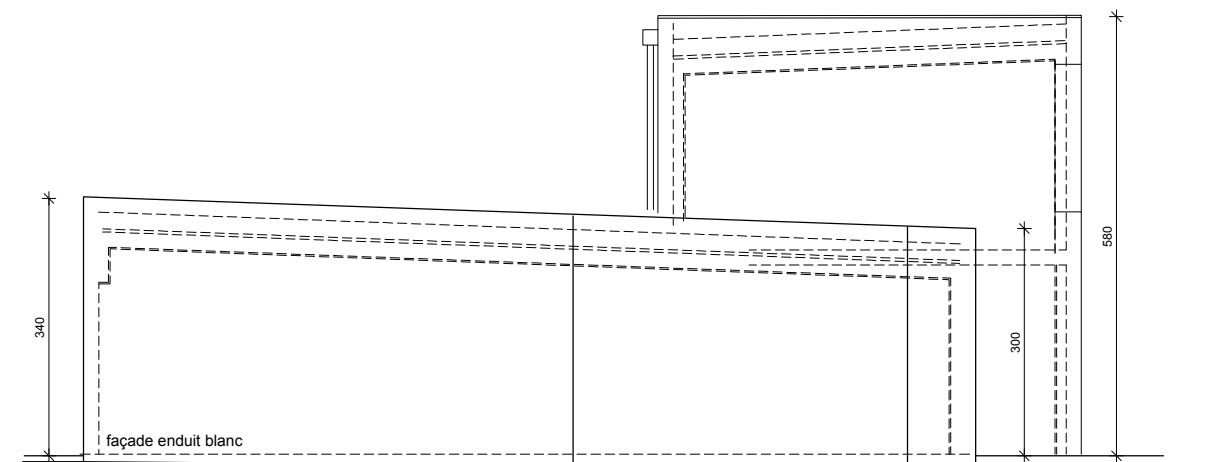

FACADE SUD