

II. ELEVATION

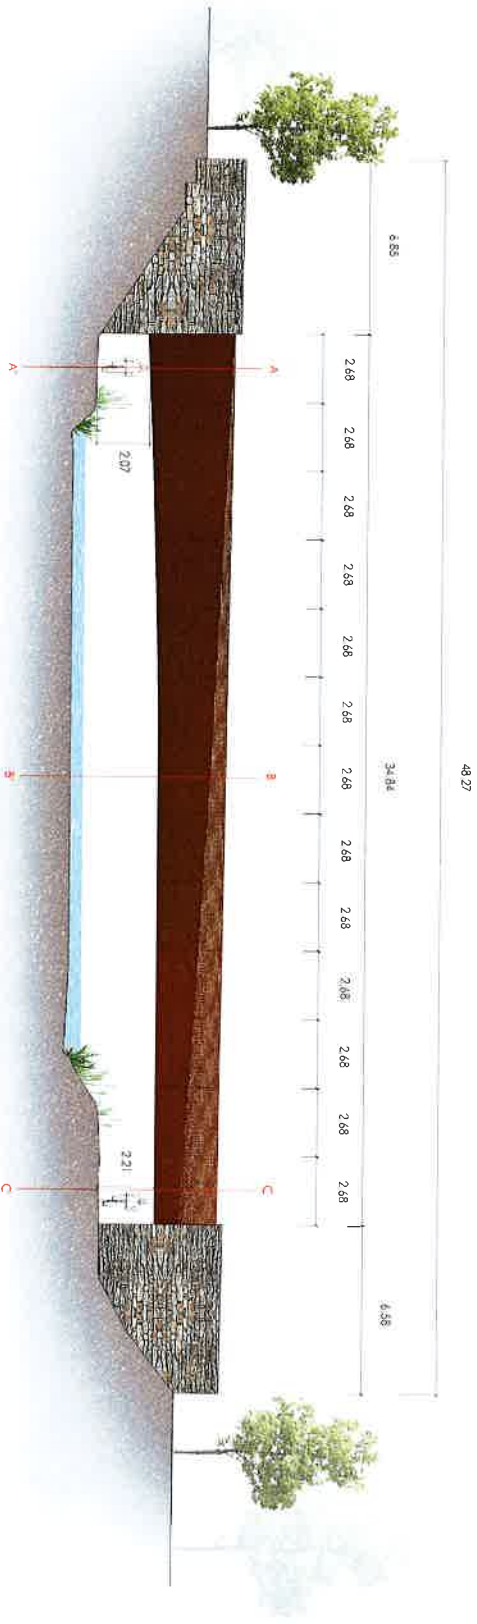


Figure 15. Elevation, échelle : 1 : 500