


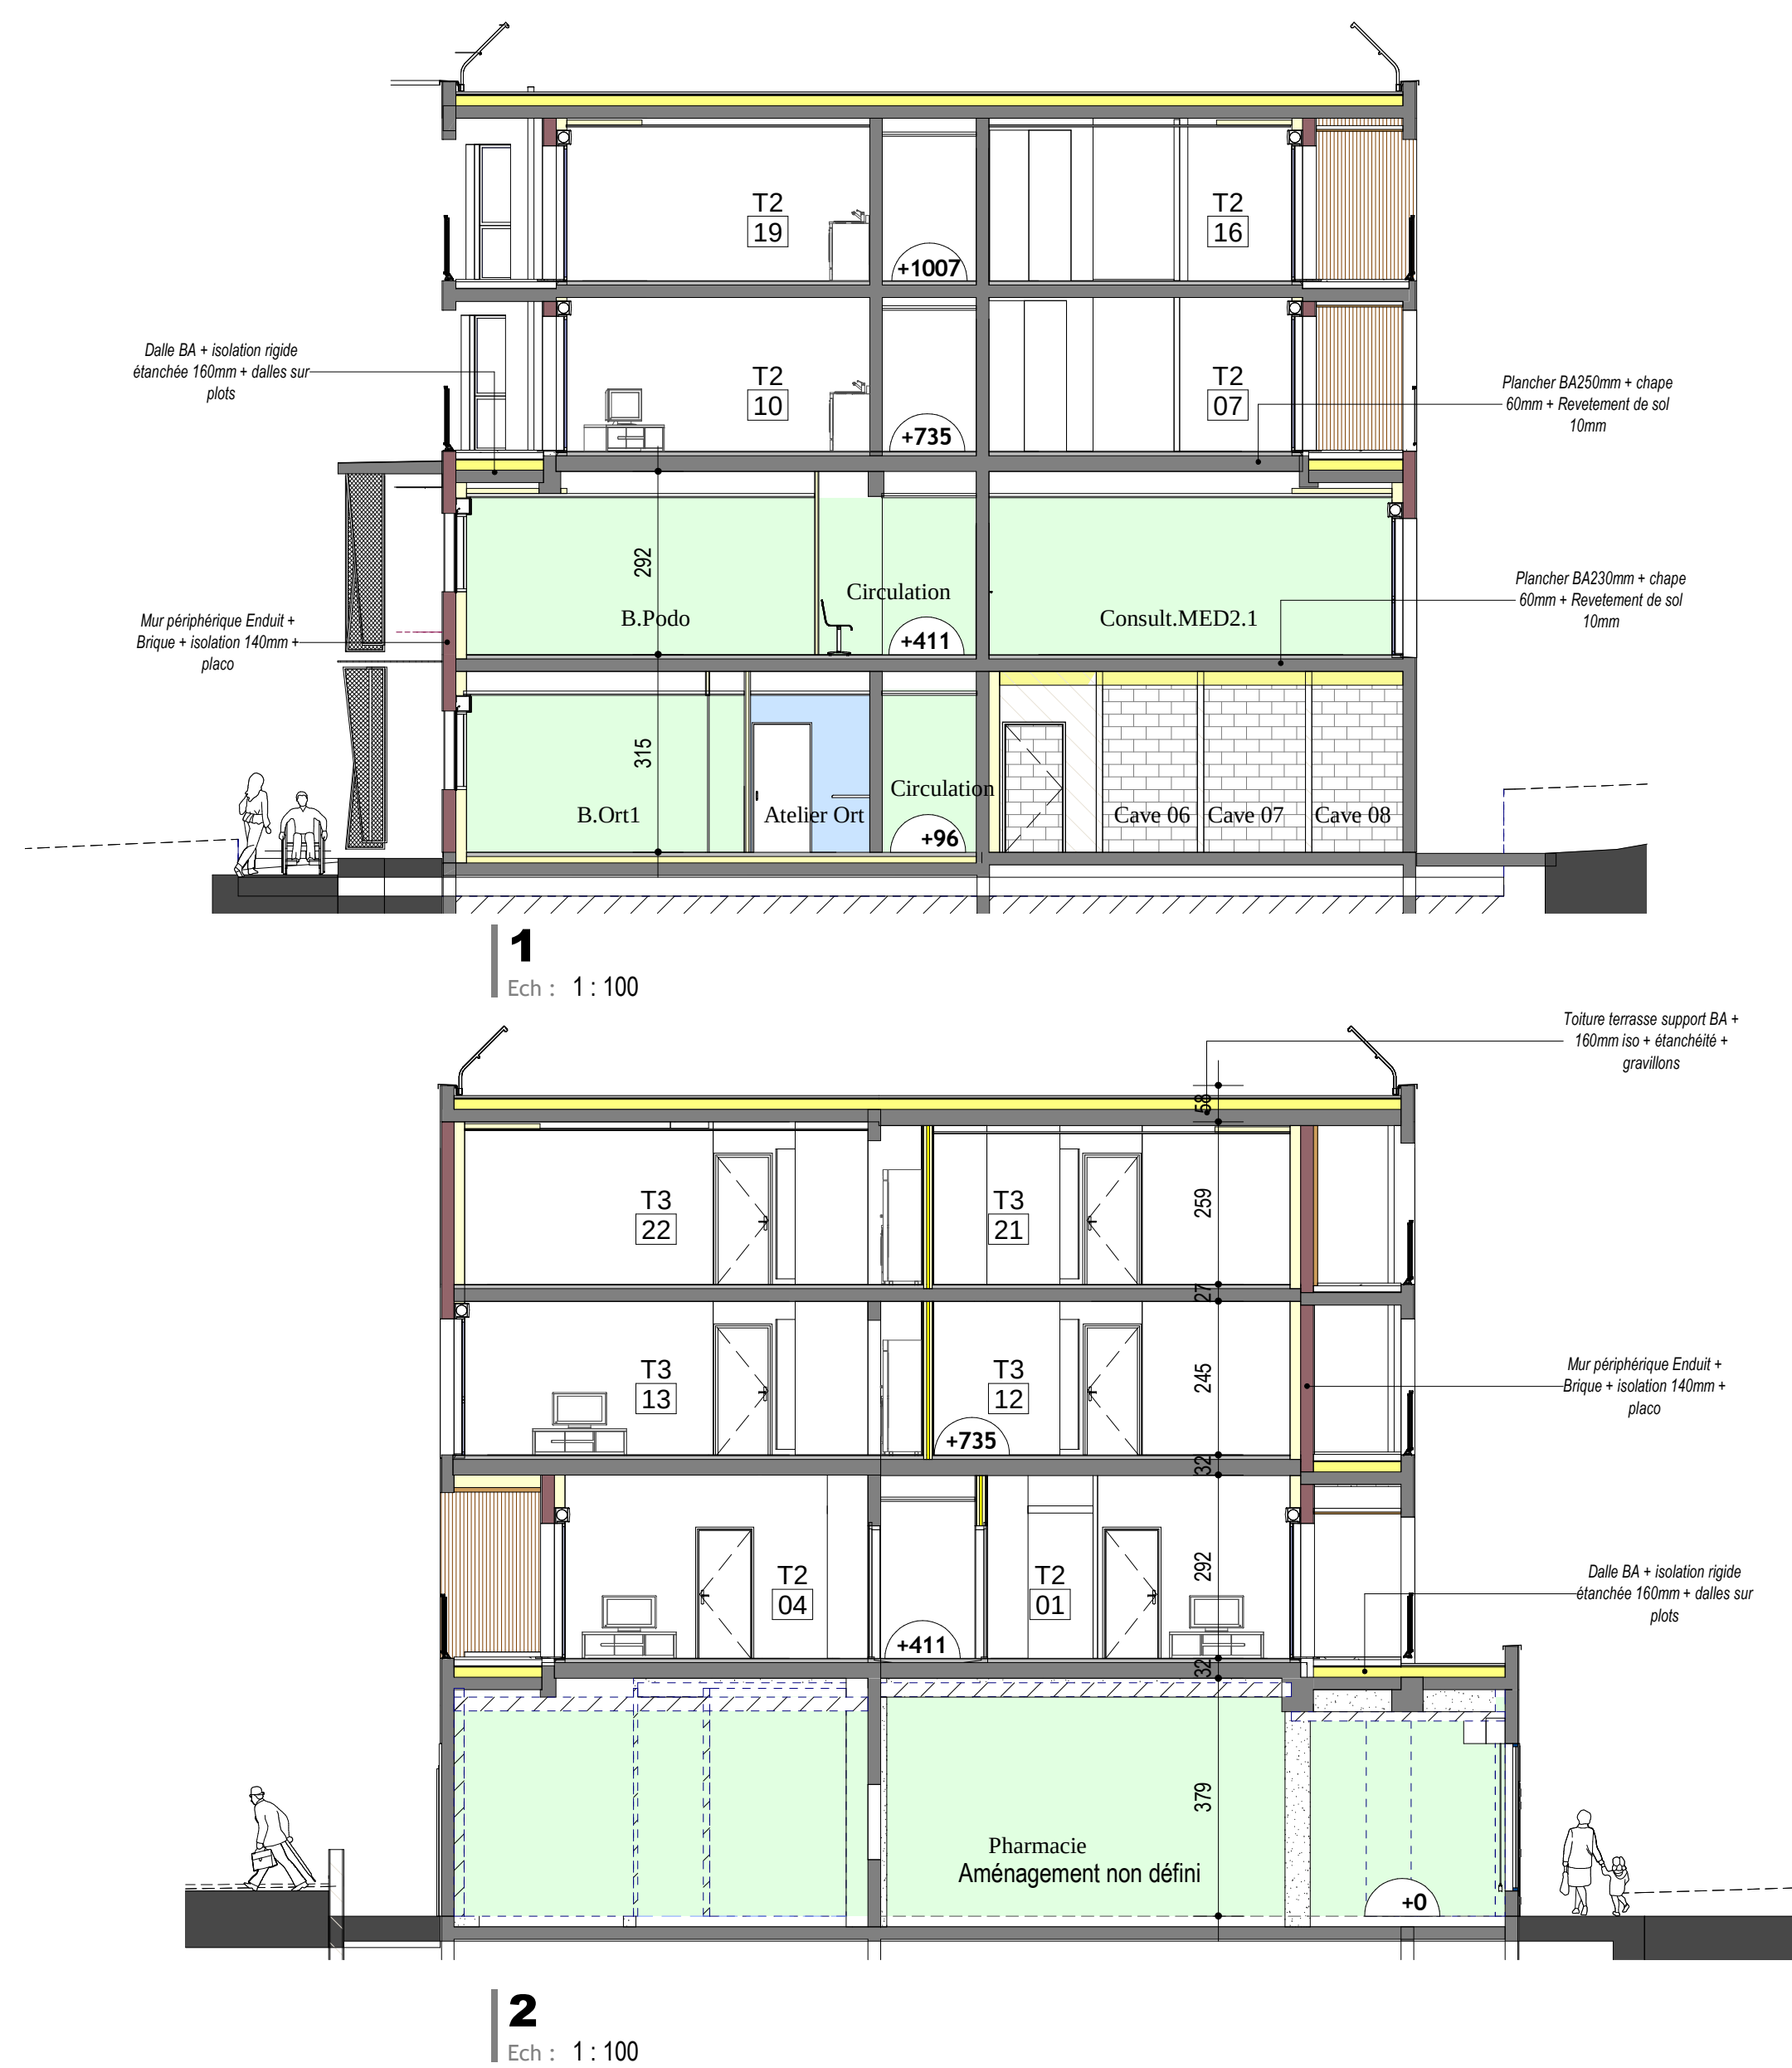

légende

- Accessible au public
- Local à risque
- Non accessible au public

Surfaces utiles Maison de santé		Surfaces utiles Maison de santé	
Dossiers	15,96 m²	Medecins 2	102,17 m²
B.Det	15,96 m²	Archives	14,35 m²
Informatic	8,73 m²	Attente MED2.1	15,33 m²
B.INF	11,33 m²	Attente MED2.2 (EAS)	15,33 m²
Soins INF	11,33 m²	Attente MED2.3	12,33 m²
Soins INF	31,30 m²	Box urgences	7,33 m²
Line		Consult.MED2.1	20,30 m²
B.libre1	16,50 m²	Consult.MED2.2	21,30 m²
B.libre2	13,87 m²	Consult.MED2.3	20,30 m²
B.libre3	30,37 m²	Consult.MED2.4	20,30 m²
MSI Communs		Consult.MED2.5	20,30 m²
Attente 1	13,46 m²	Consult.MED2.6	20,30 m²
Attente 2	20,30 m²	Consult.MED2.7	20,30 m²
Circulation	29,05 m²	Secret MED2	14,92 m²
Circulation	47,18 m²		228,80 m²
Circulation	9,52 m²	Orthophoniste	
Décharge	4,86 m²	Atelier Orl	6,98 m²
Décharge	22,75 m²	B.Ort	16,16 m²
Escalier de service	3,94 m²	B.Ort	16,16 m²
Hall	22,88 m²	B.Ort	38,39 m²
Ménage	5,45 m²	Orthoptiste 1	
Planification	16,57 m²	Atelier Det	4,26 m²
Santé pro	7,57 m²	B.Ort	14,92 m²
Santé pro	4,21 m²	Orthoptiste 2	
Santé pro	16,73 m²	B.Ort	20,29 m²
Santé pro	6,05 m²	B.Ort	20,29 m²
Santé pro	15,52 m²	Pharmacie	
Santé pro	3,59 m²	Pharmacie	342,79 m²
Santé pro	329,62 m²	Pharmacie	342,79 m²
MSI L1		Podologie	
Informatic	7,00 m²	Atelier Podo	5,51 m²
Local PAC	10,81 m²	B.Podo	23,95 m²
Local VMC	3,99 m²		
LT1	5,24 m²	Sage-femmes	
LT2	6,87 m²	B.SAG1	20,35 m²
LT3	6,43 m²	B.SAG2	20,29 m²
LT4	6,86 m²	B.SAG3	20,29 m²
LT5	6,86 m²		
LT6	6,86 m²		
PERMIS DE CONSTRUIRE

Maison de santé + 22 logements collectifs
45 rue Saint Jacques - 85600 MONTAIGU

PC39.1
Plans des niveaux RDC R+1

Réf : 2742
Date : 21/12/2018

Essentiel
Architectes et ingénieurs passionnés
T330 02 51 93 08 42 - F330 02 51 93 18 47
administration@essentiel-arch.fr