
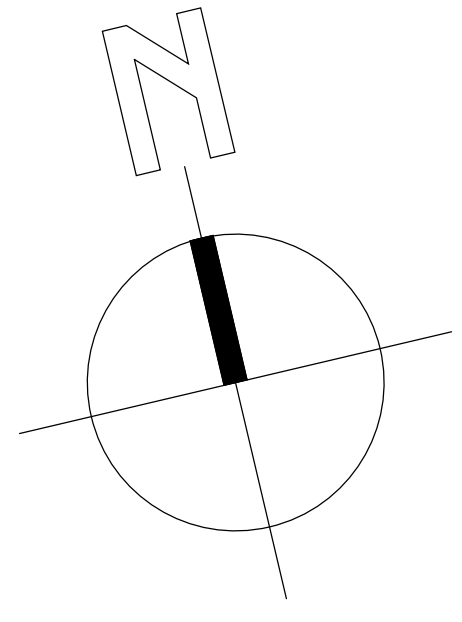
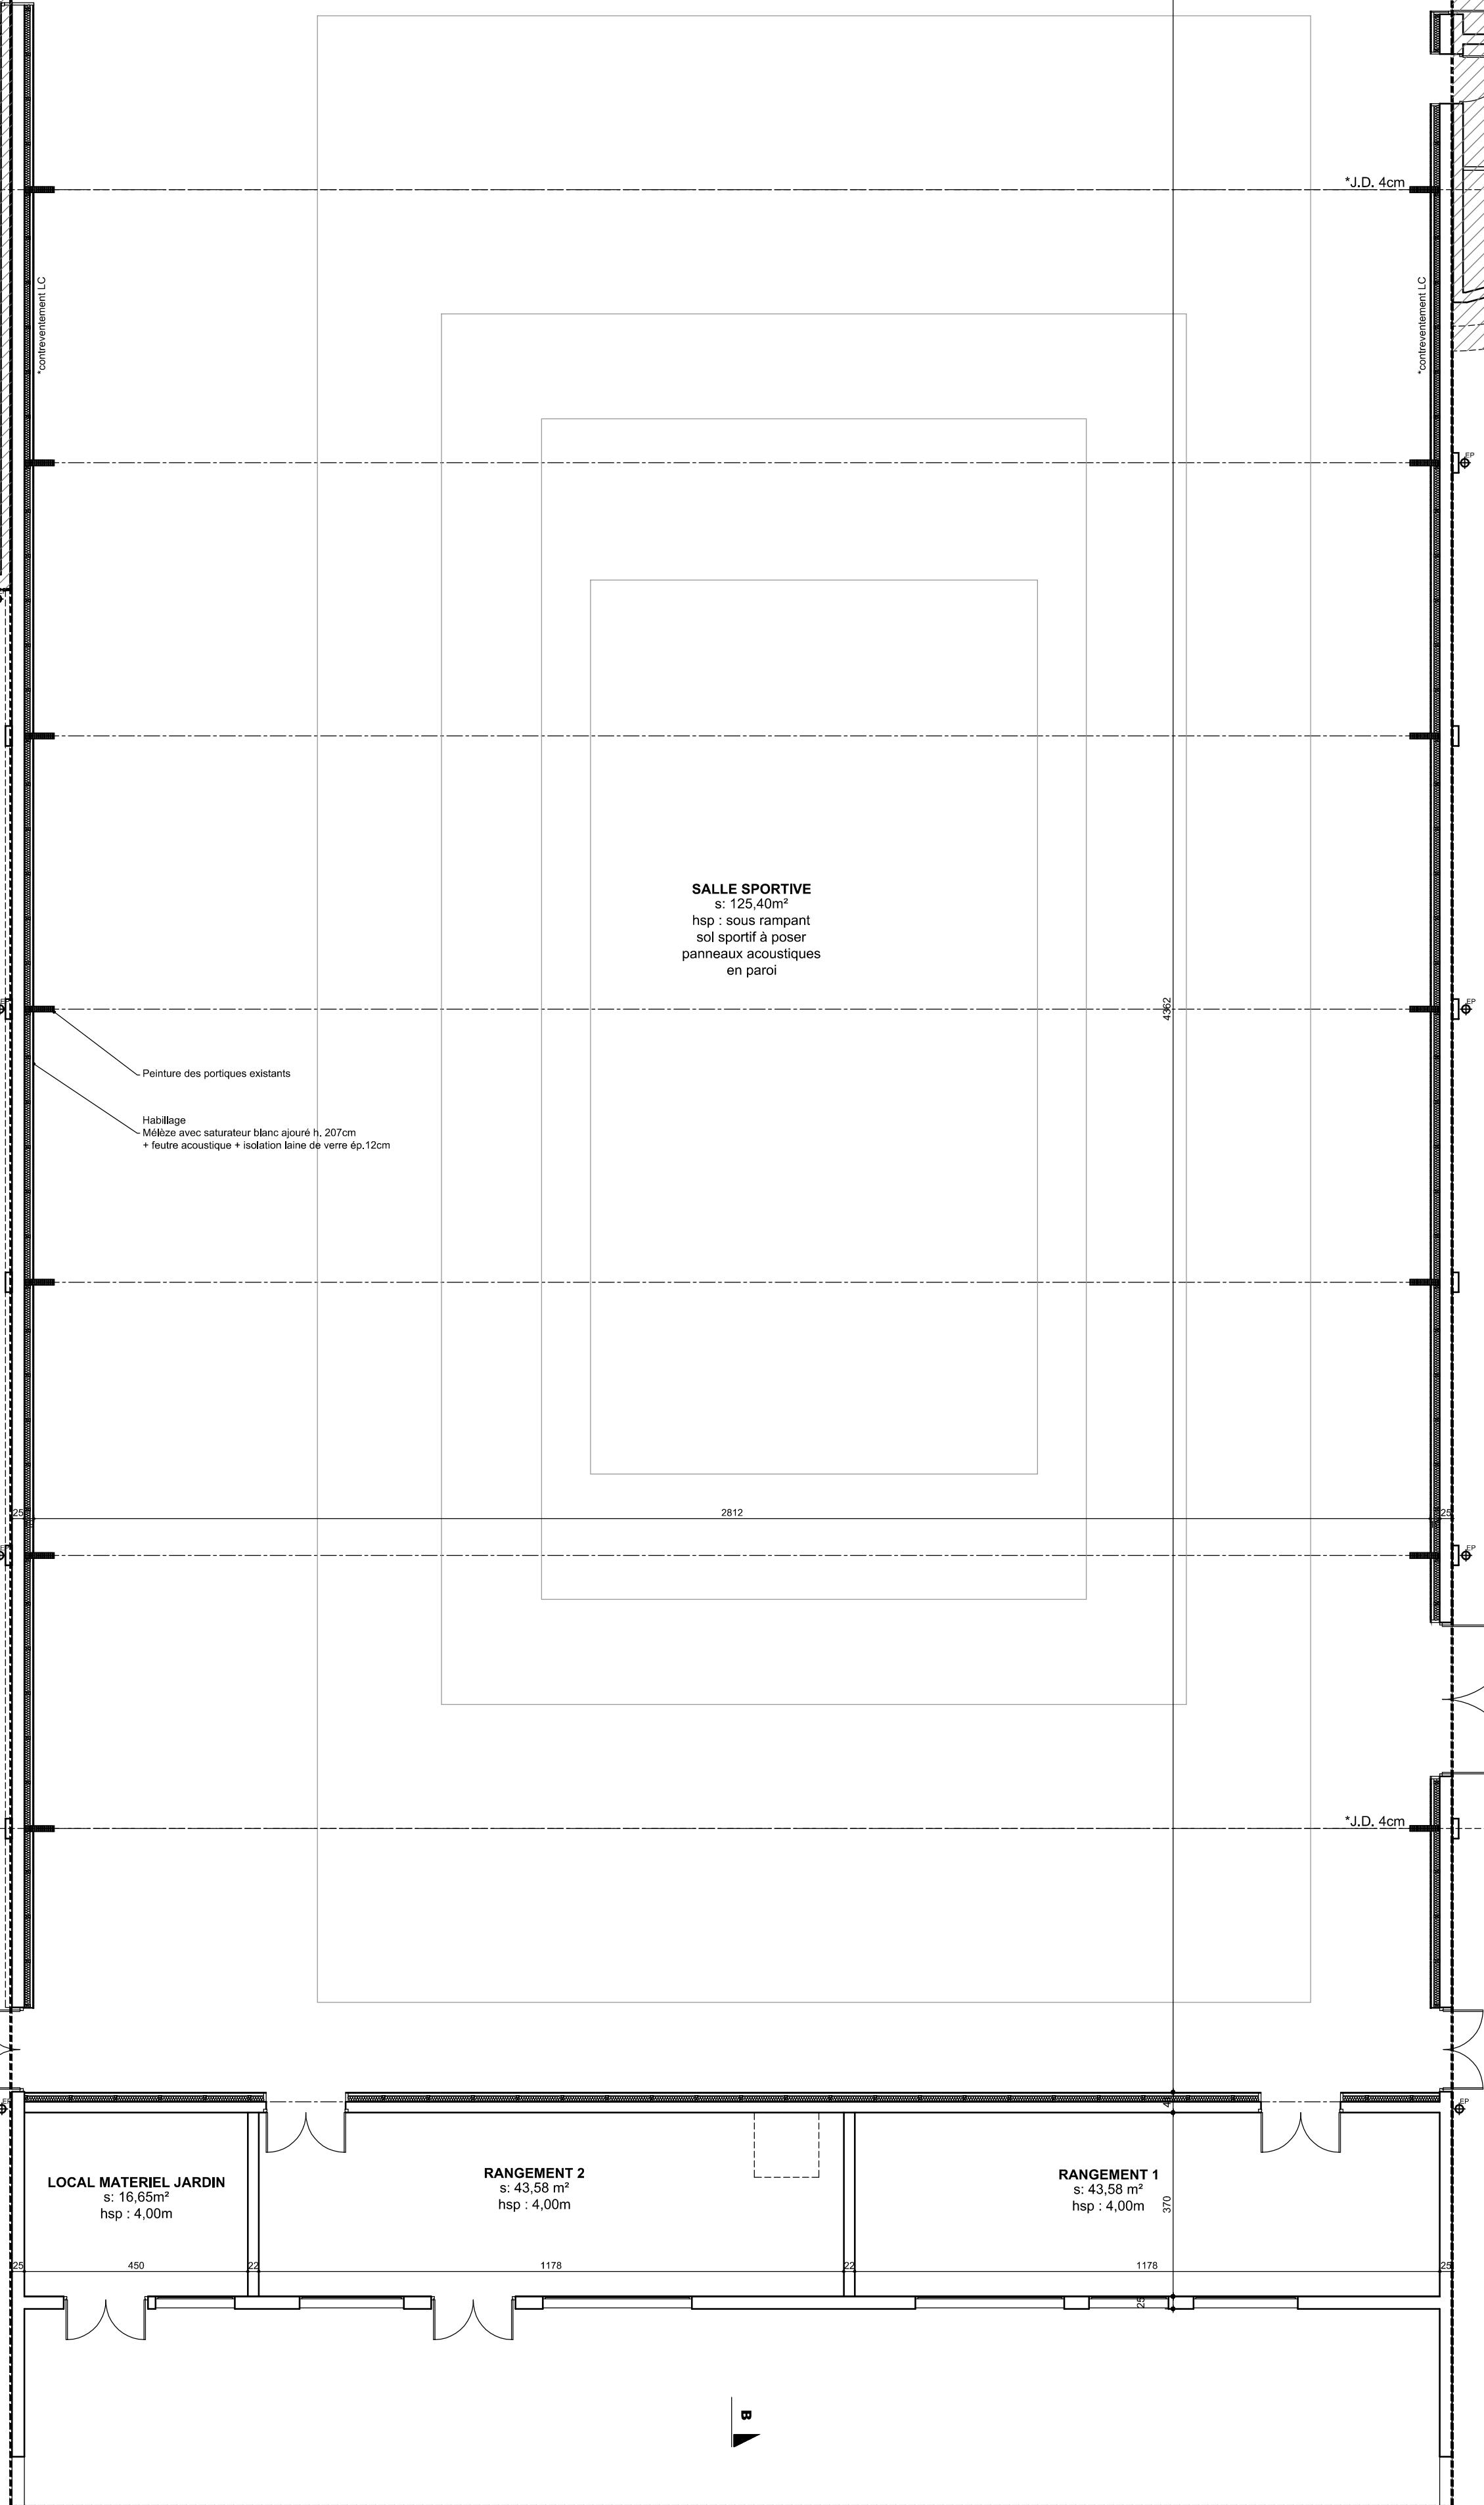
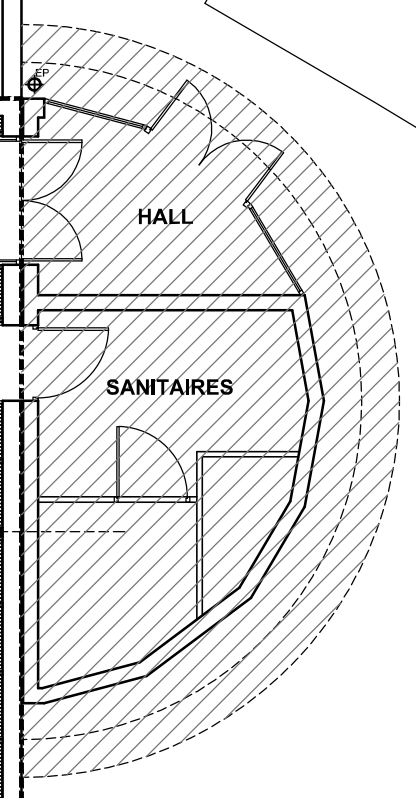
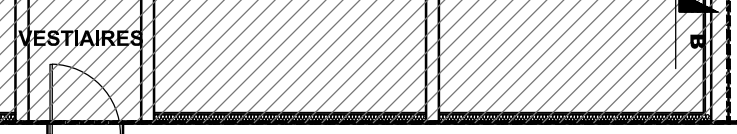


BATIMENTS EXISTANTS NON MODIFIES

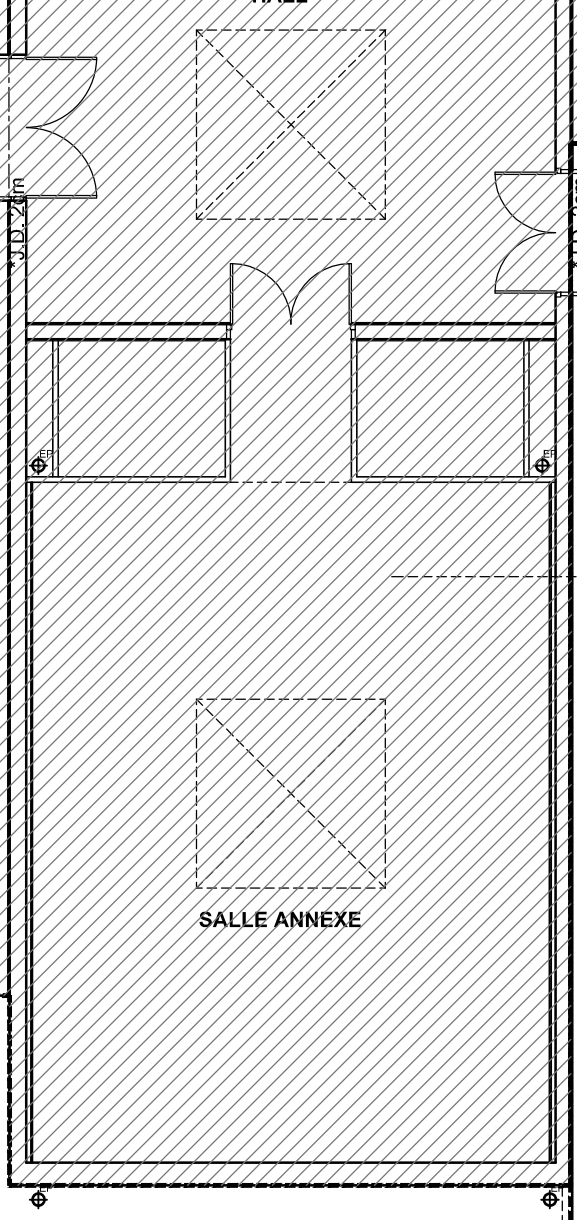

Limite d'intervention